
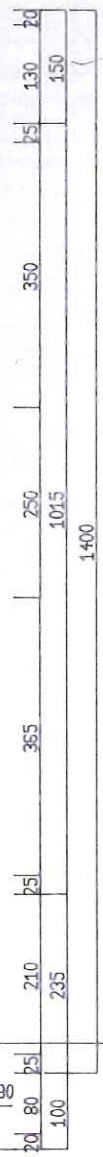



Lehner. 20 A 6

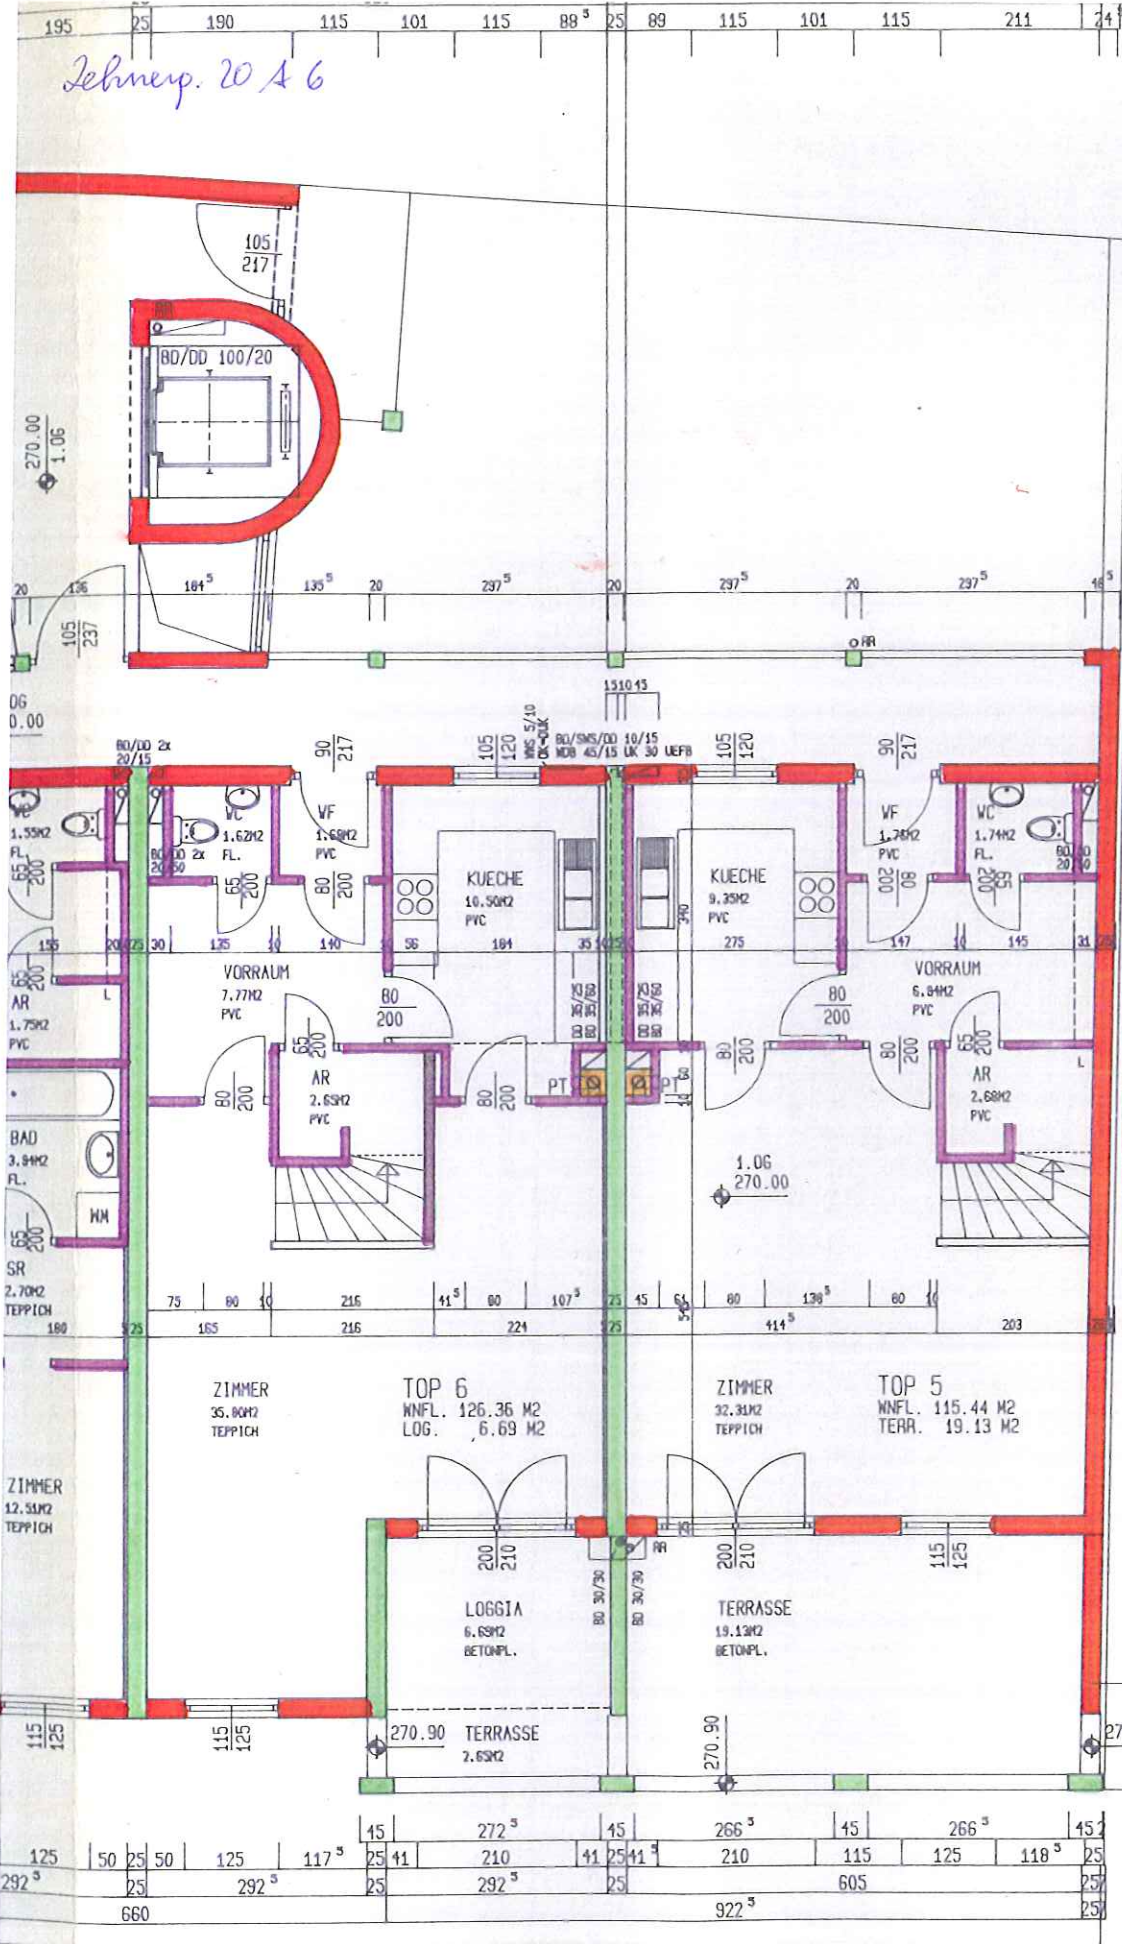

ABSCHLUSSHEIBE AN DACHSCHRAUBE NACHBARHAUS ANGLEICHEN

125	50	25	50	125	117 ^s	25	41	272 ^s	45	266 ^s	45	266 ^s	45
292 ^s	25	292 ^s	25	292 ^s	25	41	25	41 ^s	25	210	115	125	118 ^s
660								922 ^s		605			25

18	617	18	608 ^s	2725
329 ^s	125	25	125	138
			86 ^s	125
			187 ^s	125
				110
				25

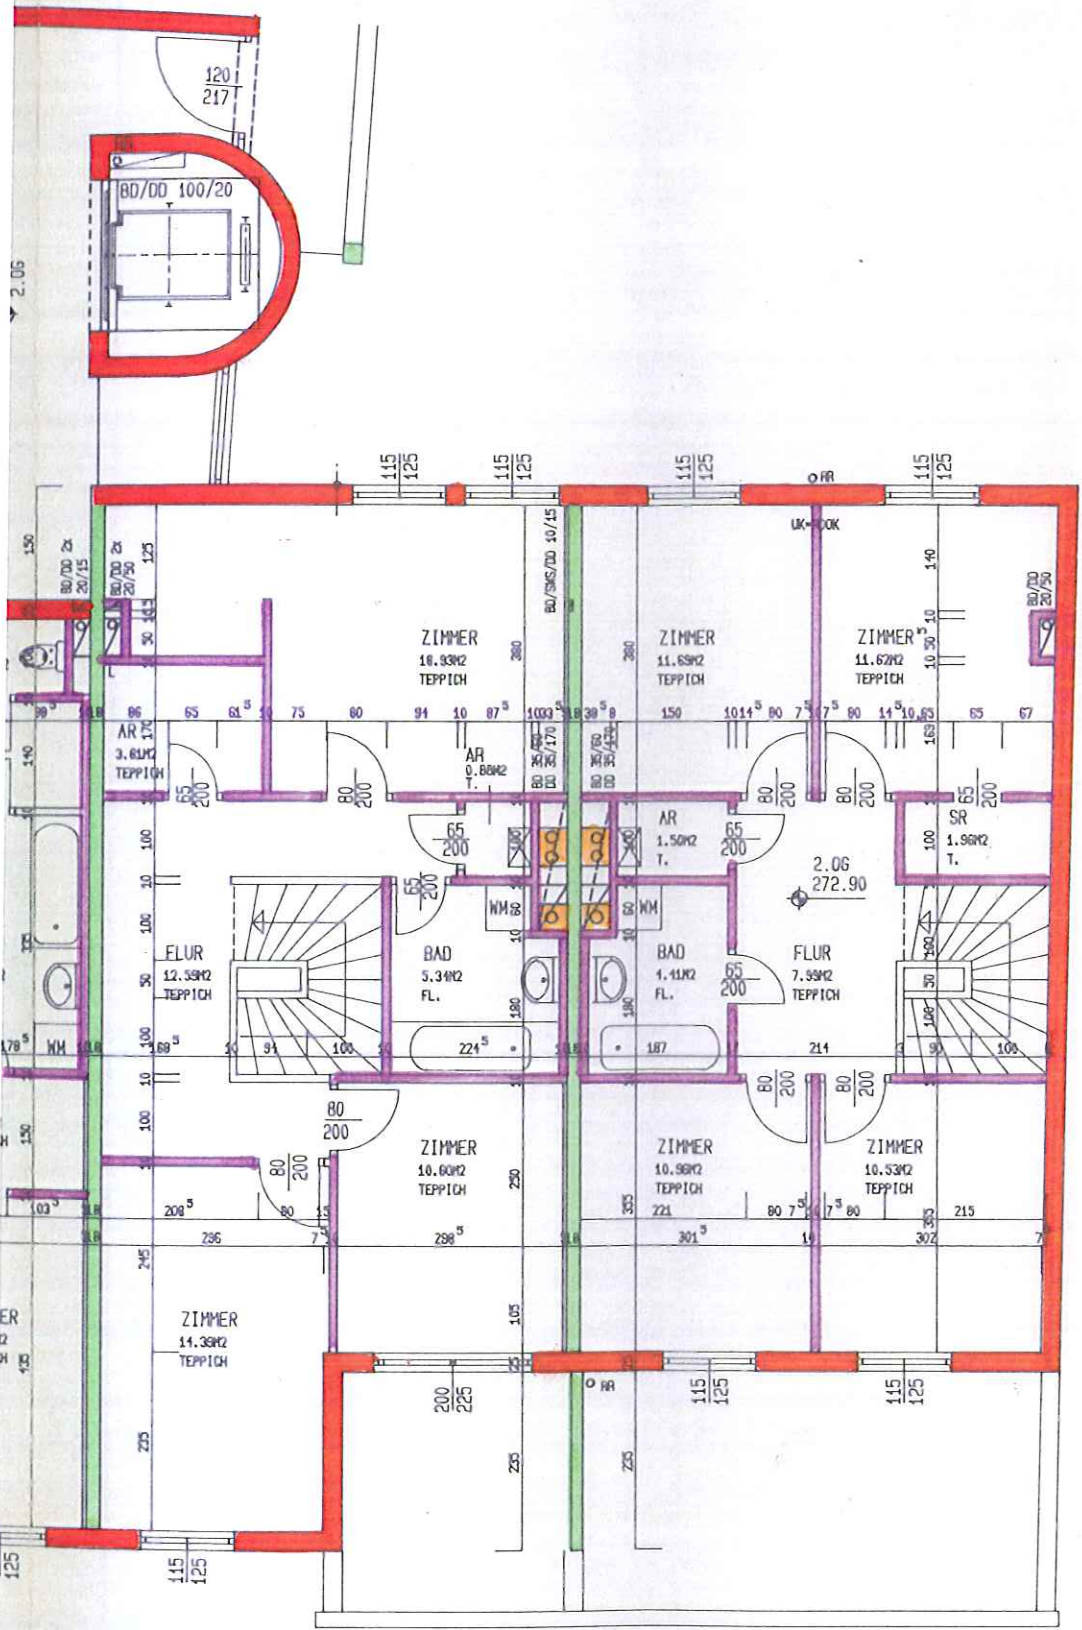

150	125	150
350	125	150
250	1015	1400
365	210	235
25	25	25
20	80	25
	100	

25	53 ^s	125	117 ^s	25	41 ^s	210	45	18	110	125	135	125	143
	18	296	25	296	18				613 ^s				24 ^s
		660				952							